

M.L. 1,130 S.F.
 U.L. 1,350 S.F.
 TOTAL - 2,480 S.F.


The information contained in this document is the exclusive property of Caldwell Cline Architects and Designers and cannot be used or reproduced in any manner without the expressed consent of the owner.

STONECREST HOMES

MAIN LEVEL FLOOR PLAN
 MARIETTA WALK - 40' WIDE PRODUCT

CALDWELL • CLINE
 ARCHITECTS • DESIGNERS

222 CRESCENT CIRCLE MARIETTA GA 30064
 PHONE 770-424-3882 678-668-8930 FAX

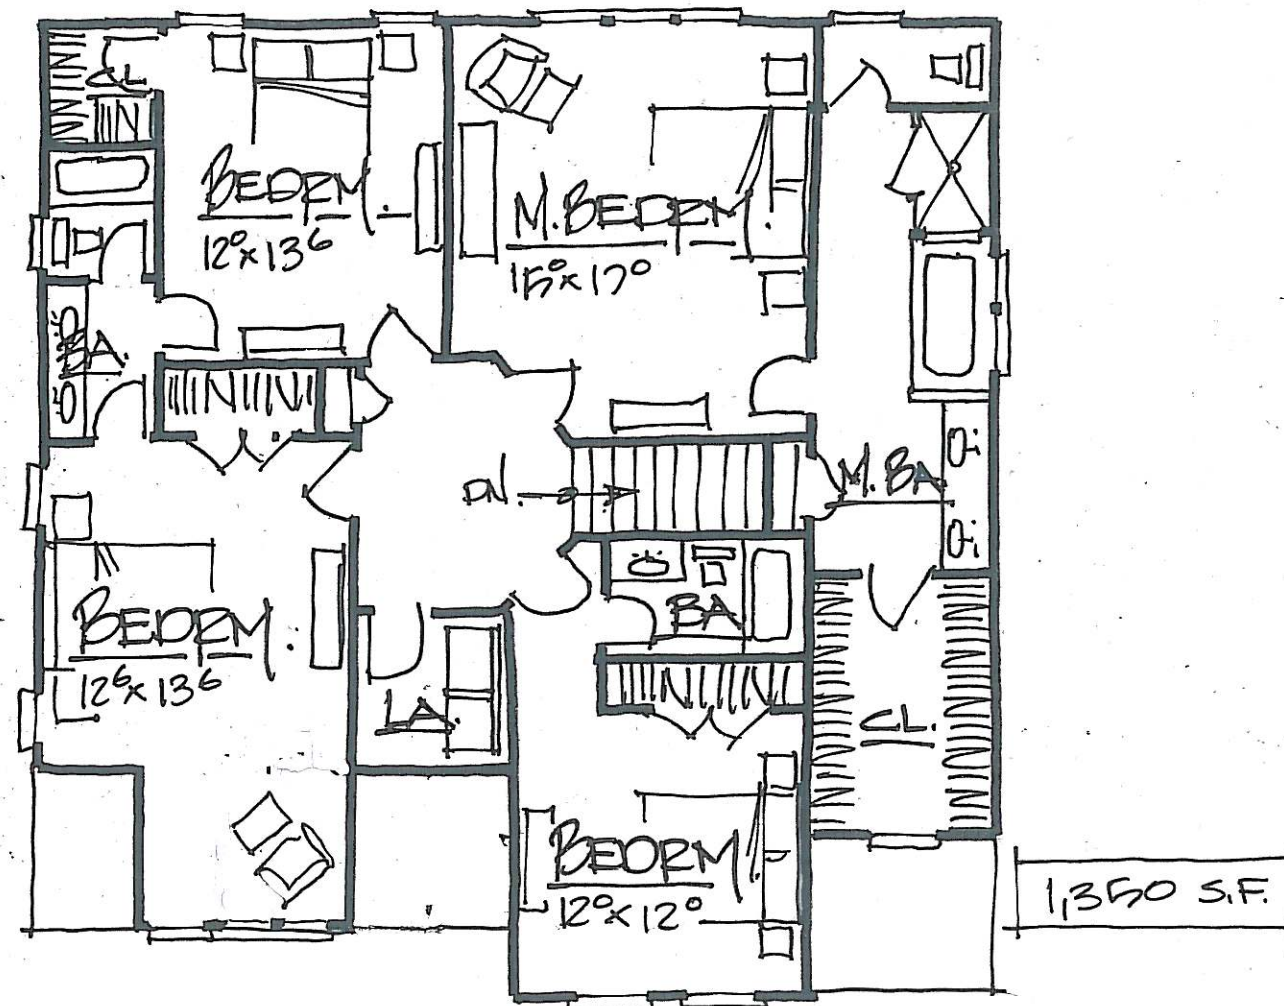

The information contained in this document is the exclusive property of Caldwell Cline Architects and Designers and cannot be used or reproduced in any manner without the expressed consent of the owner.


STONECREST HOMES

UPPER LEVEL FLOOR PLAN
MARIETTA WALK – 40' WIDE PRODUCT

CALDWELL • CLINE
ARCHITECTS • DESIGNERS

222 CRESCENT CIRCLE MARIETTA GA 30064
PHONE 770-424-3882 678-668-8930 FAX

9-19-14

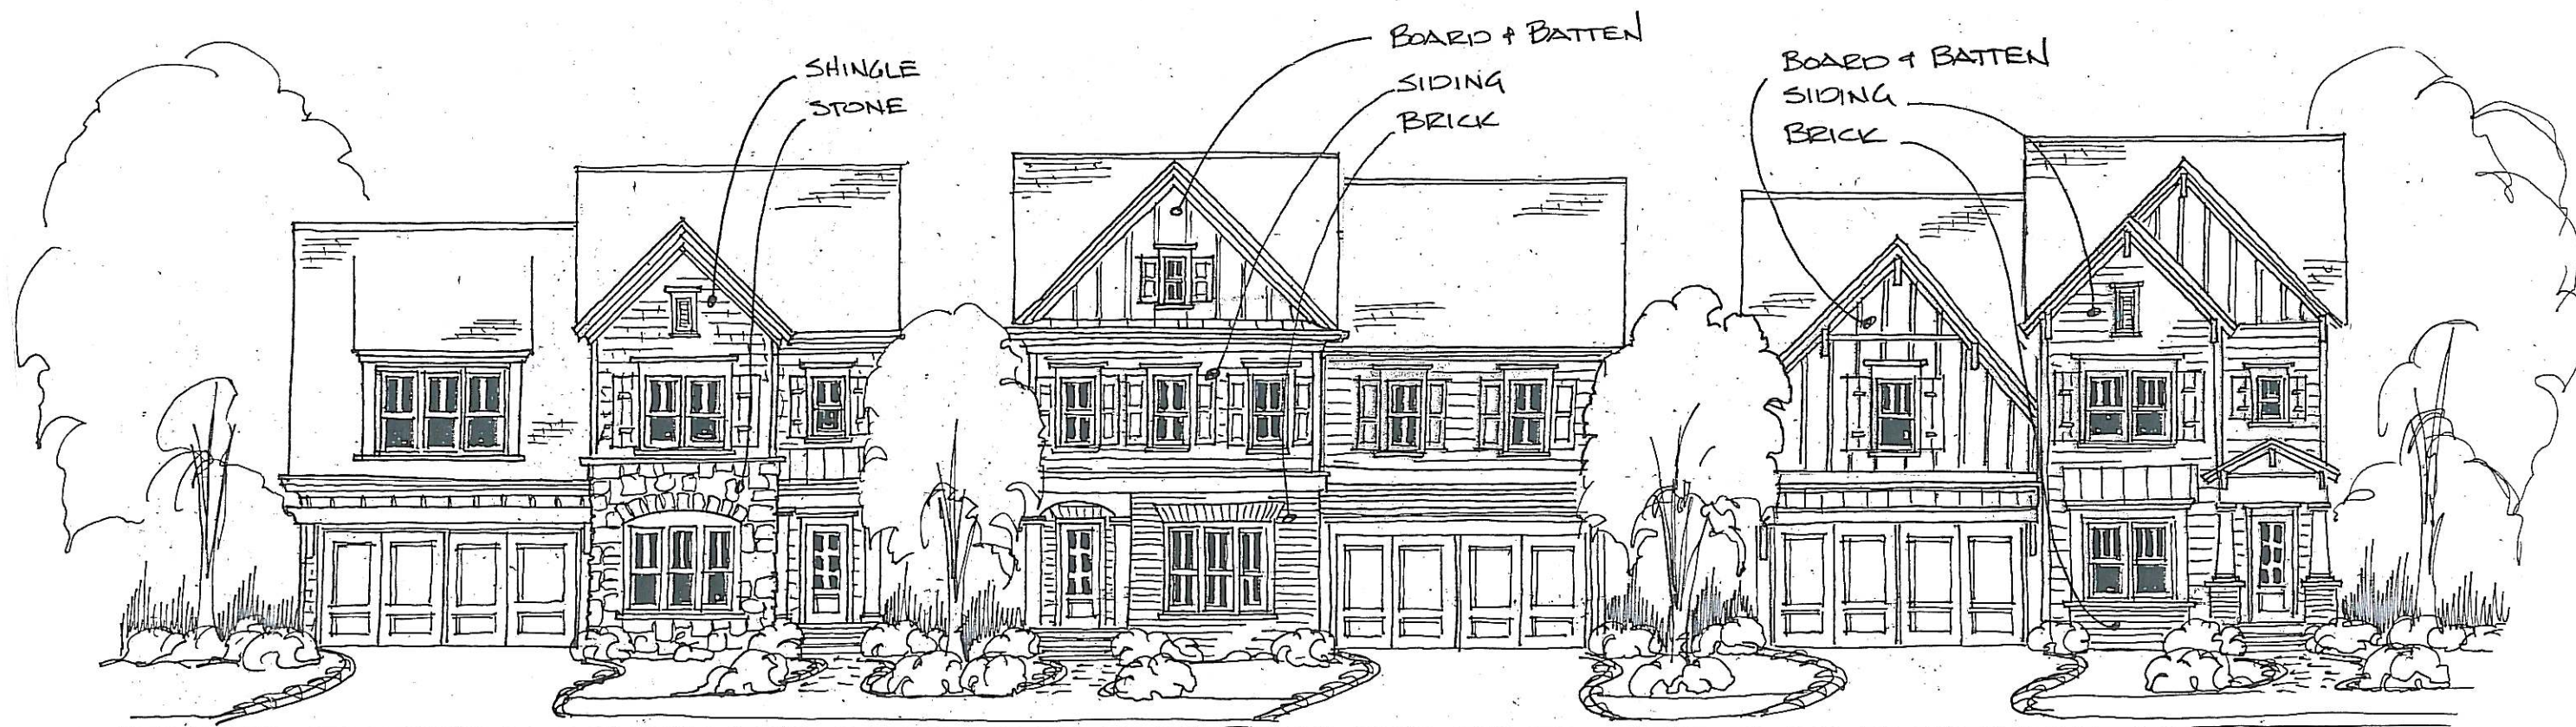


The information contained in this document is the exclusive property of Caldwell Cline Architects and Designers and cannot be used or reproduced in any manner without the expressed consent of the owner.

STONECREST HOMES

FRONT ELEVATION
MARIETTA WALK – 40' WIDE PRODUCT

CALDWELL • CLINE
ARCHITECTS • DESIGNERS

222 CRESCENT CIRCLE MARIETTA GA 30064
PHONE 770-424-3882 678-668-8930 FAX

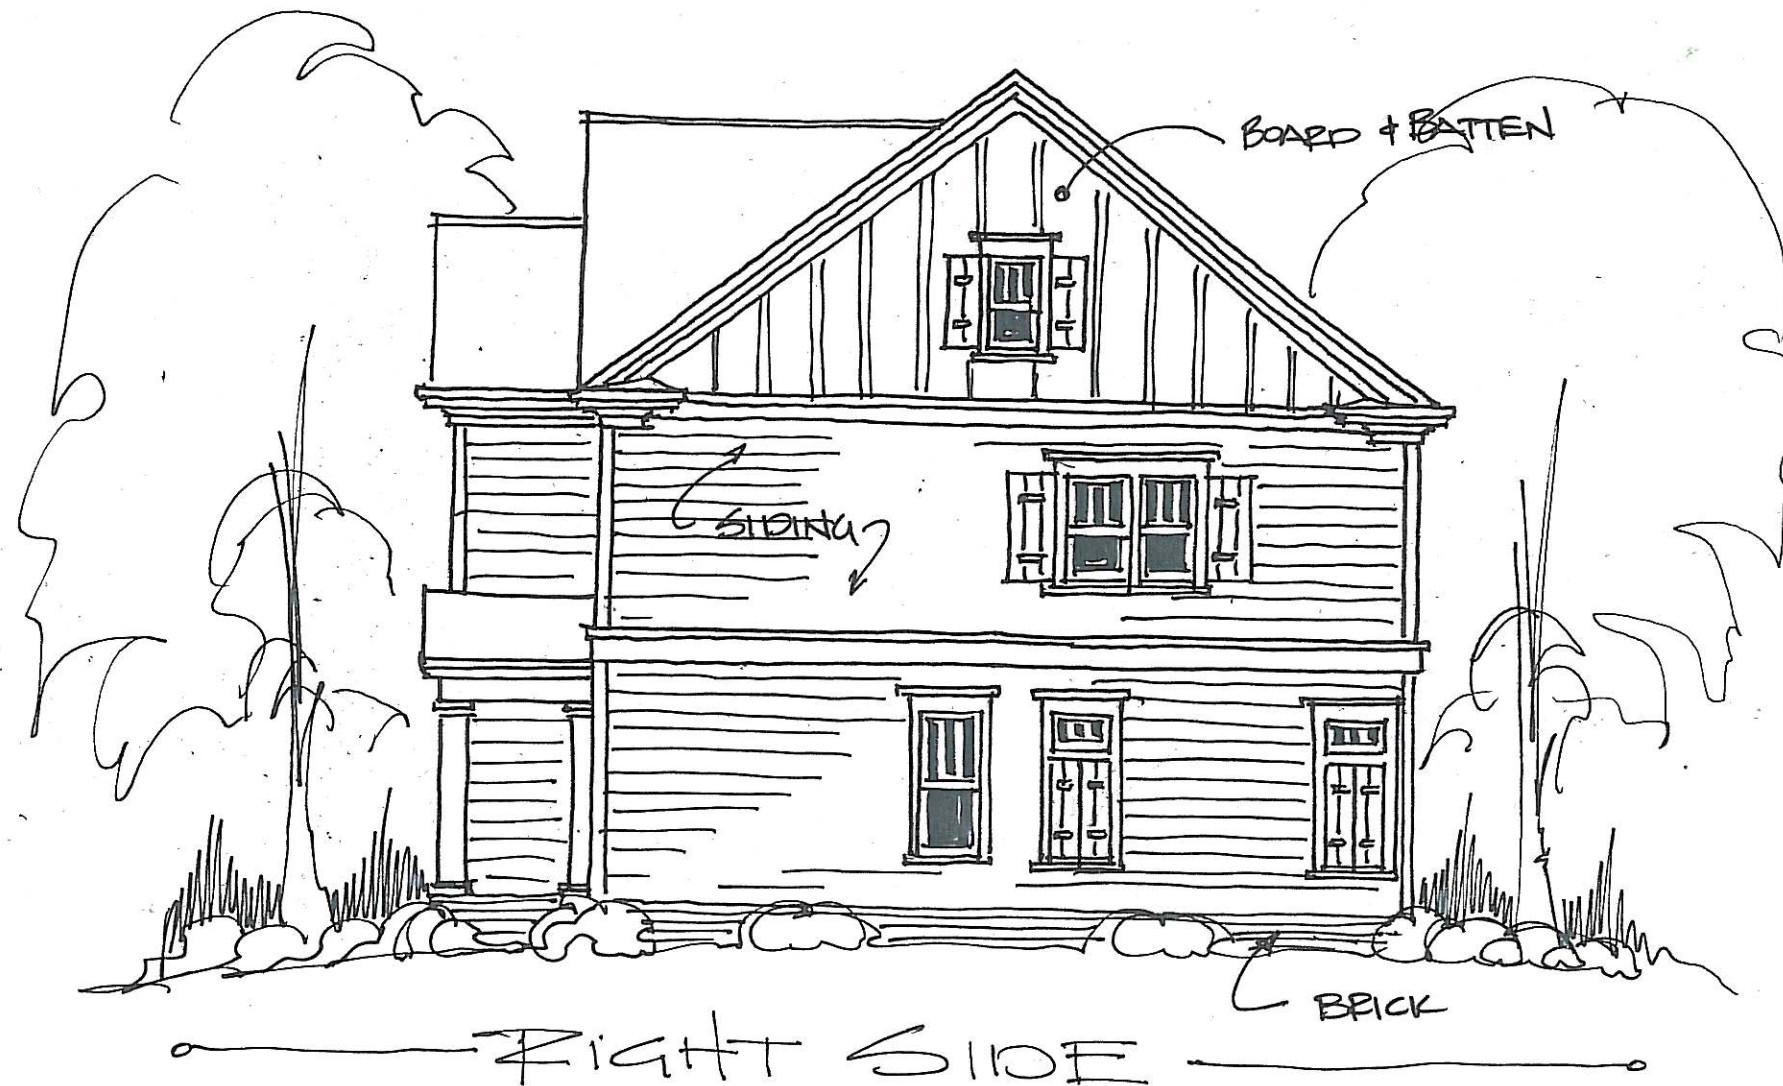

The information contained in this document is the exclusive property of Caldwell Cline Architects and Designers and cannot be used or reproduced in any manner without the expressed consent of the owner.

STONECREST HOMES

RIGHT ELEVATION
MARIETTA WALK – 40' WIDE PRODUCT

CALDWELL • CLINE
ARCHITECTS • DESIGNERS

222 CRESCENT CIRCLE MARIETTA GA 30064
PHONE 770-424-3882 678-668-8930 FAX

10-7-14



The information contained in this document is the exclusive property of Caldwell Cline Architects and Designers and cannot be used or reproduced in any manner without the expressed consent of the owner.


STONECREST HOMES

REAR ELEVATION
MARIETTA WALK – 40' WIDE PRODUCT

CALDWELL • CLINE
ARCHITECTS • DESIGNERS

222 CRESCENT CIRCLE MARIETTA GA 30064
PHONE 770-424-3882 678-668-8930 FAX

10-7-14

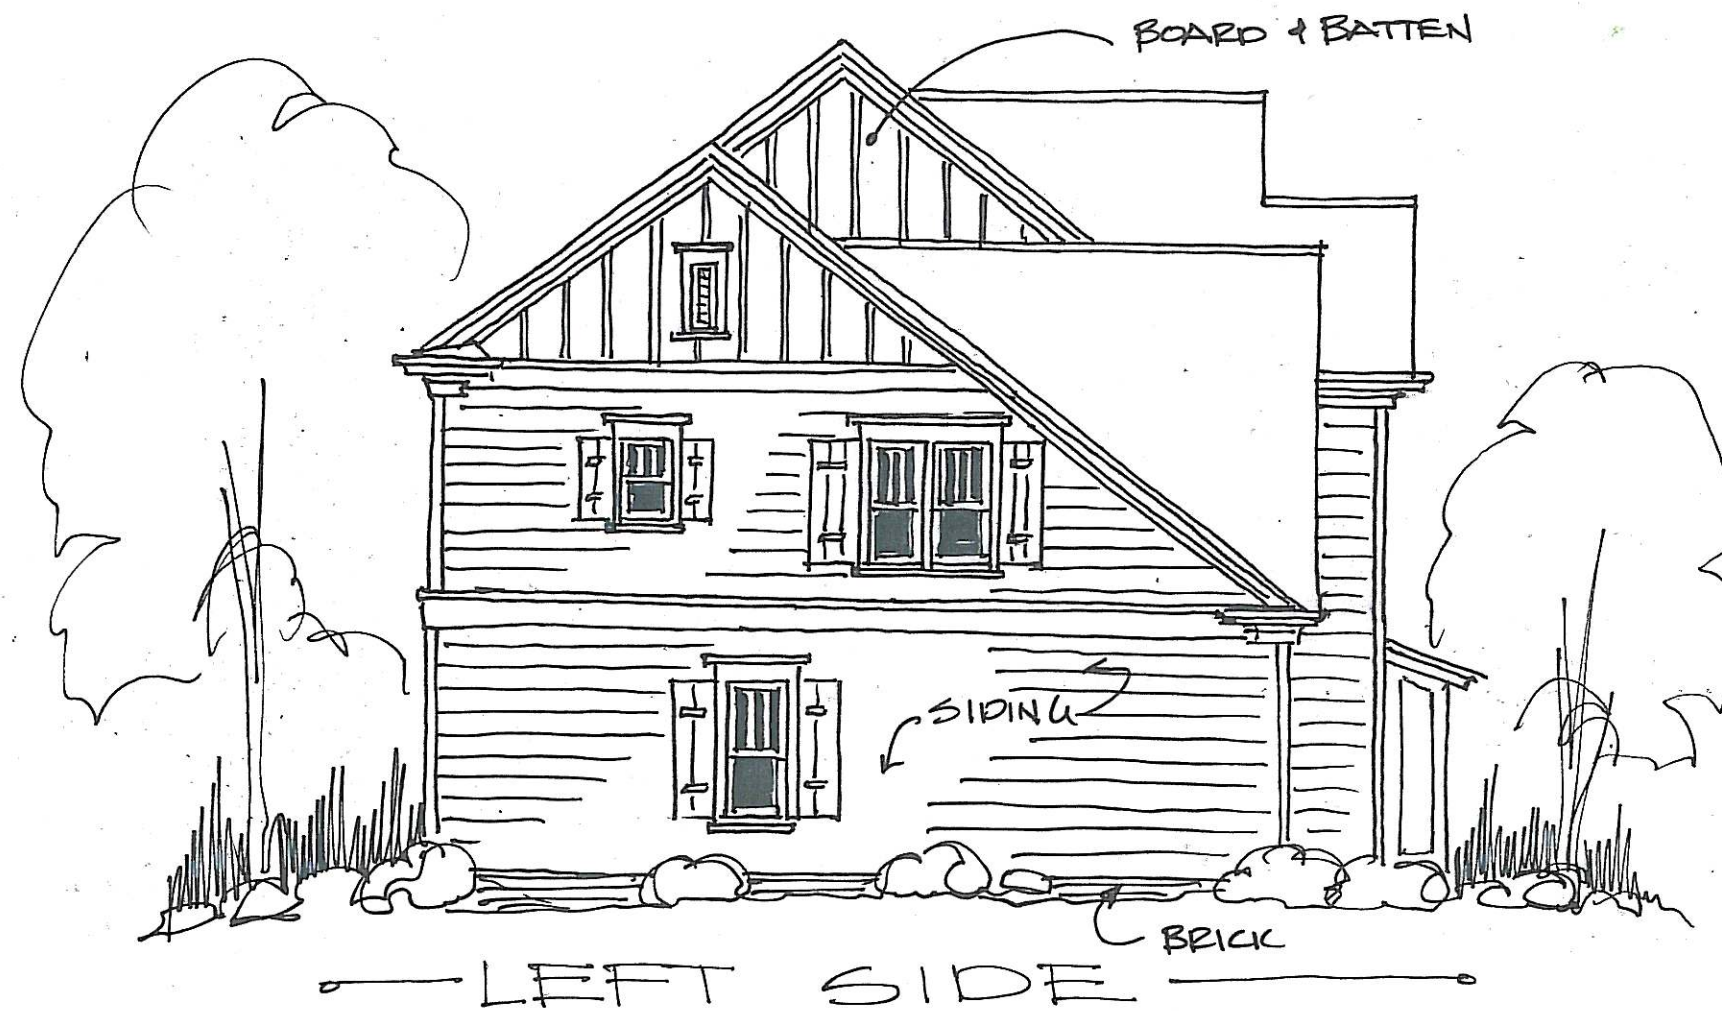

The information contained in this document is the exclusive property of Caldwell Cline Architects and Designers and cannot be used or reproduced in any manner without the expressed consent of the owner.

STONECREST HOMES

LEFT ELEVATION
MARIETTA WALK – 40' WIDE PRODUCT

CALDWELL • CLINE
ARCHITECTS • DESIGNERS

222 CRESCENT CIRCLE MARIETTA GA 30064
PHONE 770-424-3882 678-668-8930 FAX

10-7-14